

TITLE				
Elevations Calls Landing The Calls, Leeds				
CLIENT				
John H King (Developments) Limited				
DATE	Nov 2016	DRAWN BY	SA	CHKD. BY
				ACA
DRG NO	10310 - 02	PLOT SCALE		
		1 : 100 @ A0		
REV	AMENDMENT	DATE	BY	CHKD.

NOTES

This survey has been fitted to Ordnance Survey Datum using GPS.


Boundaries shown are physical features on site and do not necessarily represent the legal extents of ownership.

This drawing and the information contained therein is issued in confidence and is the copyright of CSL Surveys (Engineering) Ltd. Disclosure of this information to Third Parties without permission is forbidden as is copying or replication.


Please note, due to the curved facades of Custom House, these elevations have been unrolled using window frames as basepoints. Therefore some horizontal distances may vary on site.

KEY	
Building	Red
Glazing	Blue
Door	Yellow
Cill / Lintel	Orange
Stone	Light Blue
Chimney	Black
Downpipe	Black
Ground	Green
Balcony	Light Green
Water level	Light Blue
Wall	Orange
Ventilation	Light Green
Ridge	Black
Alarm	Pink
Sign	Black


Elevation A

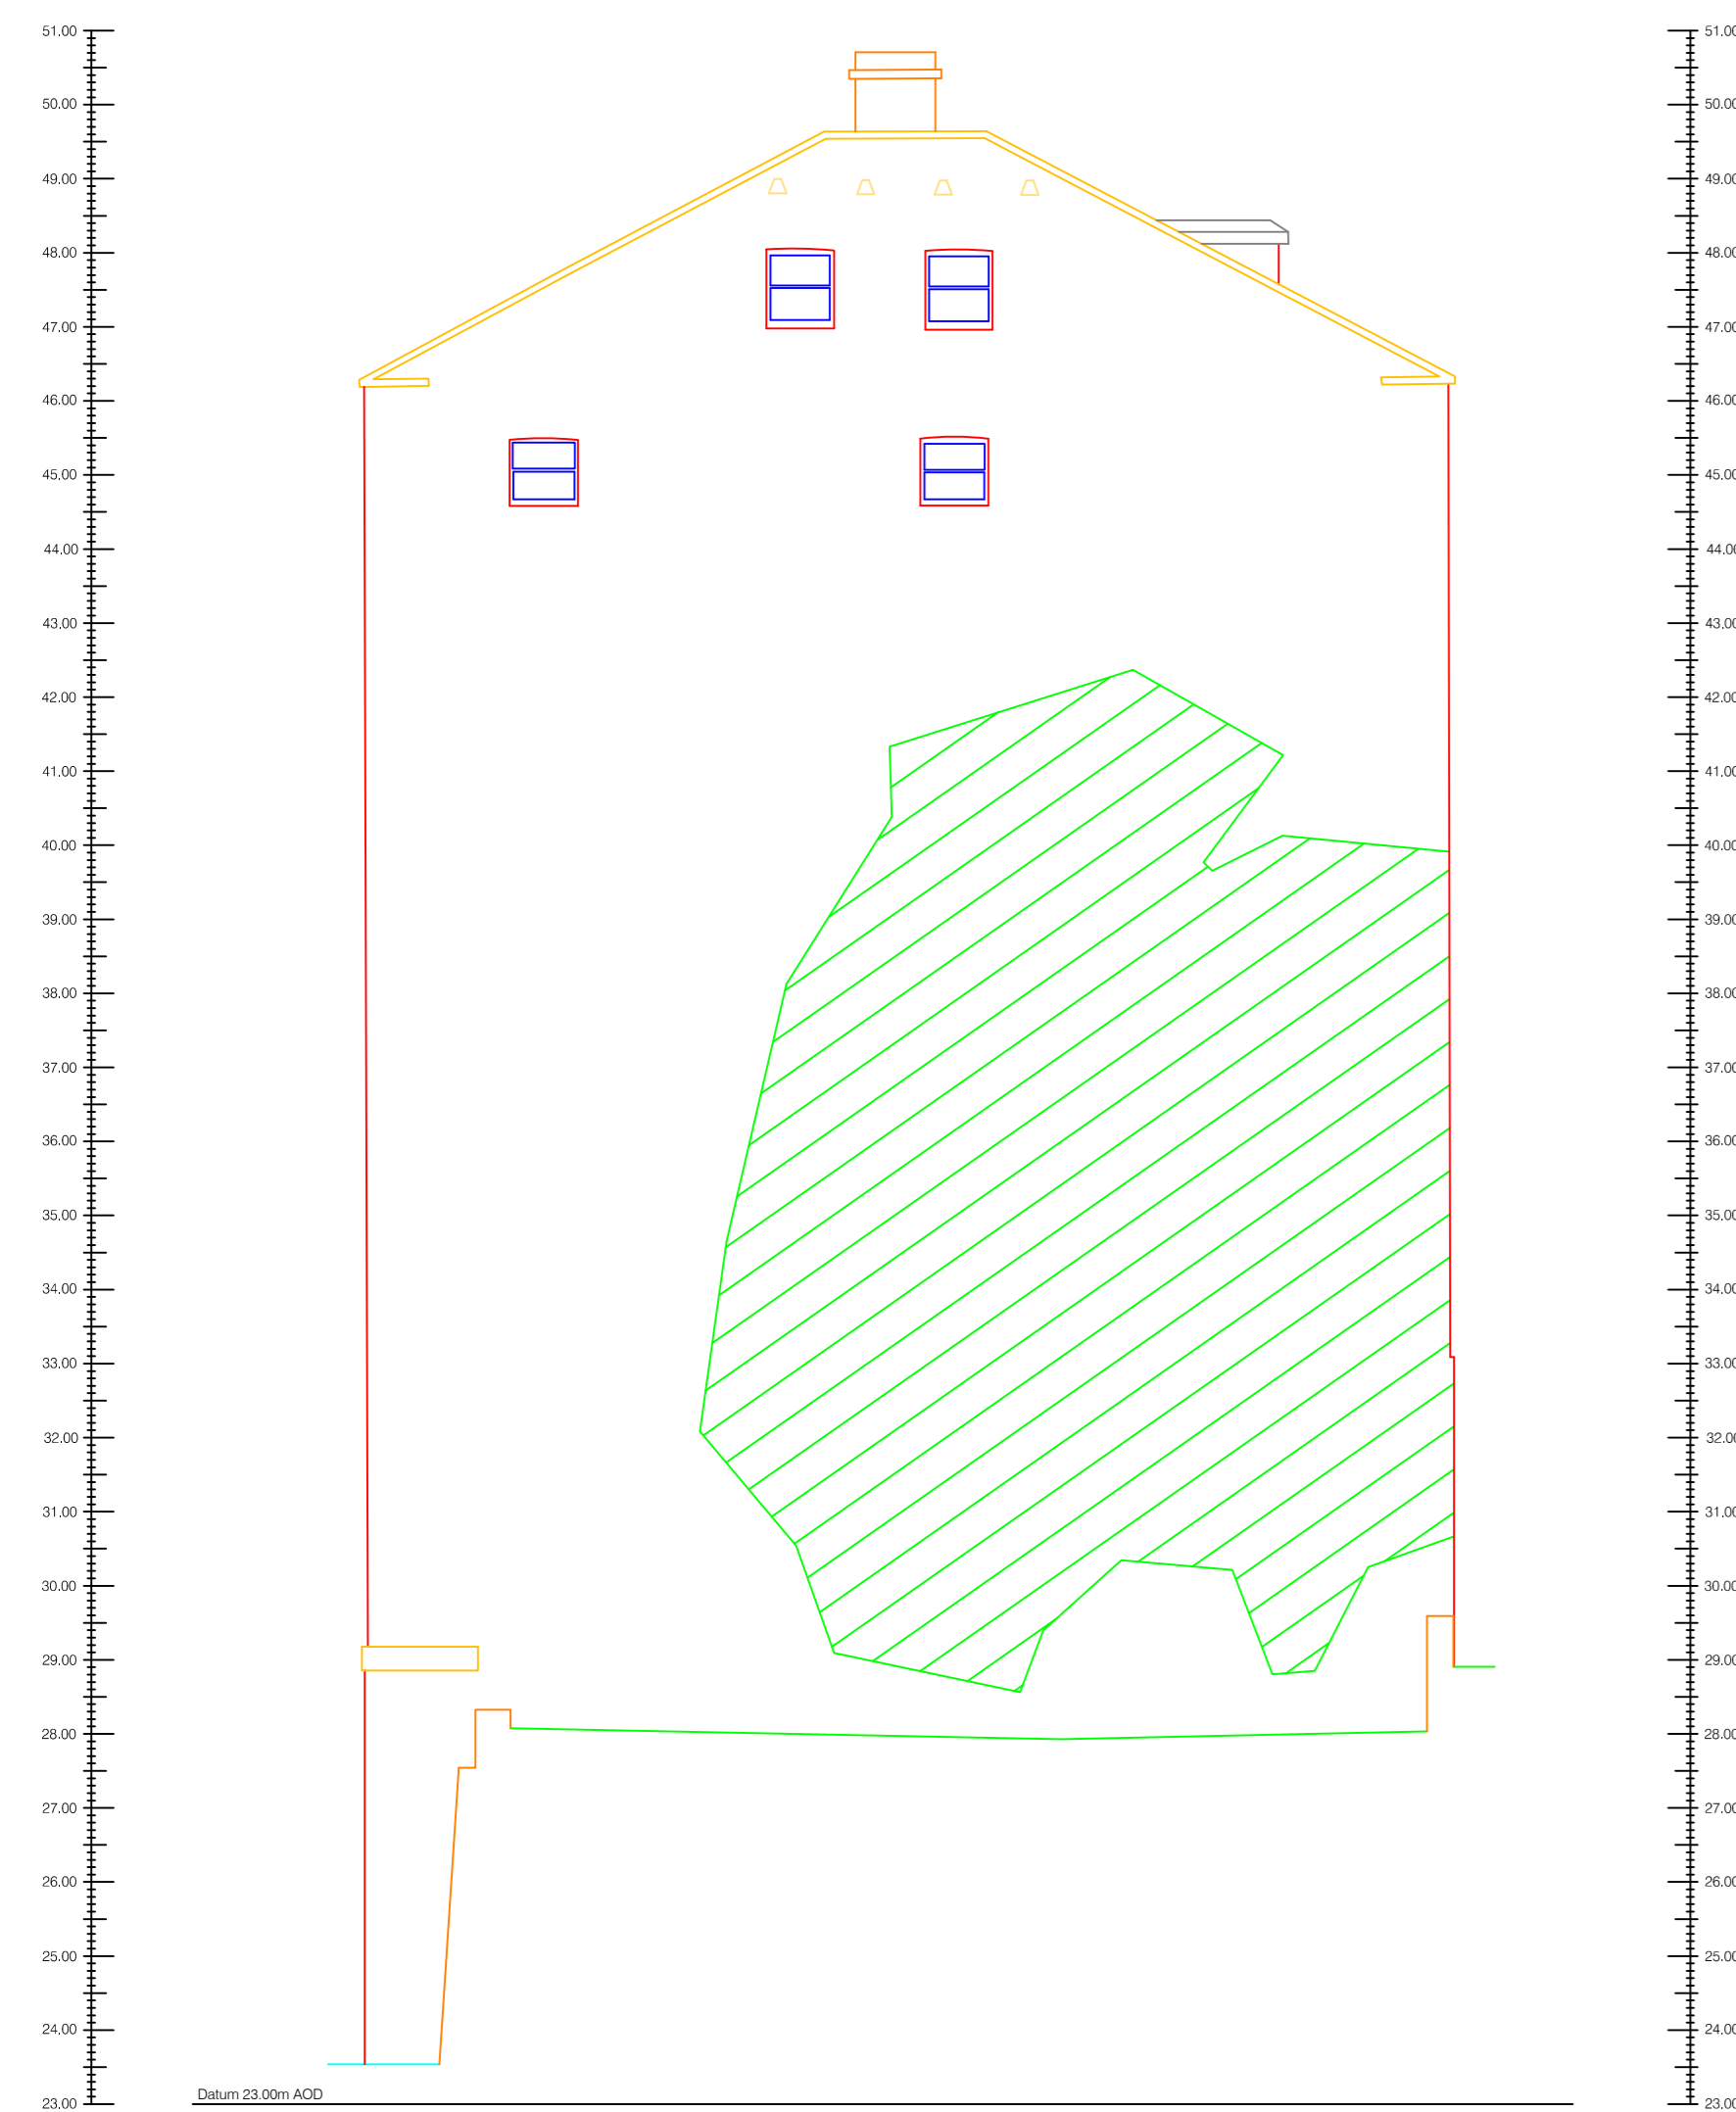


Elevation B

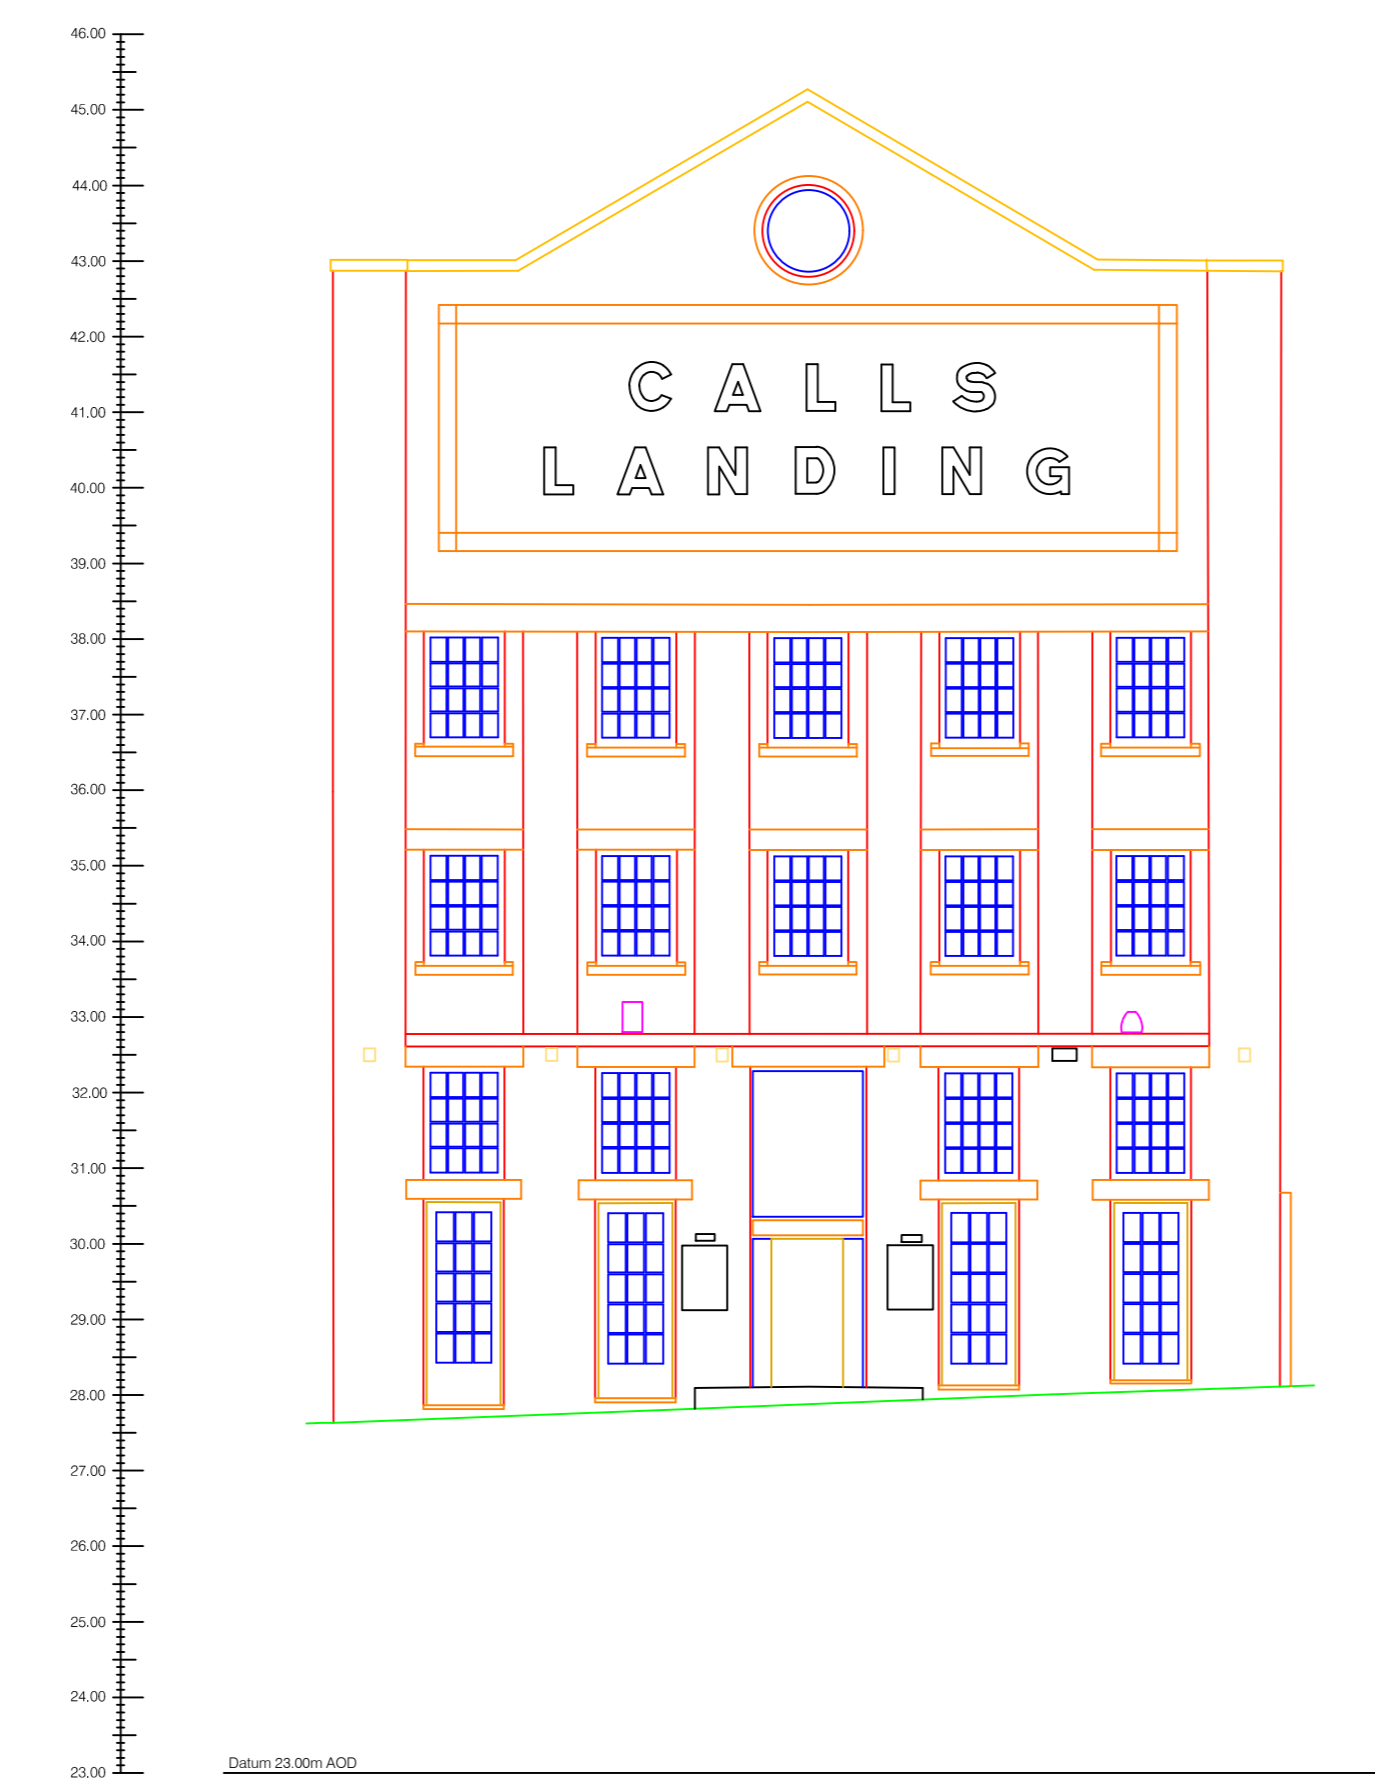


Elevation C

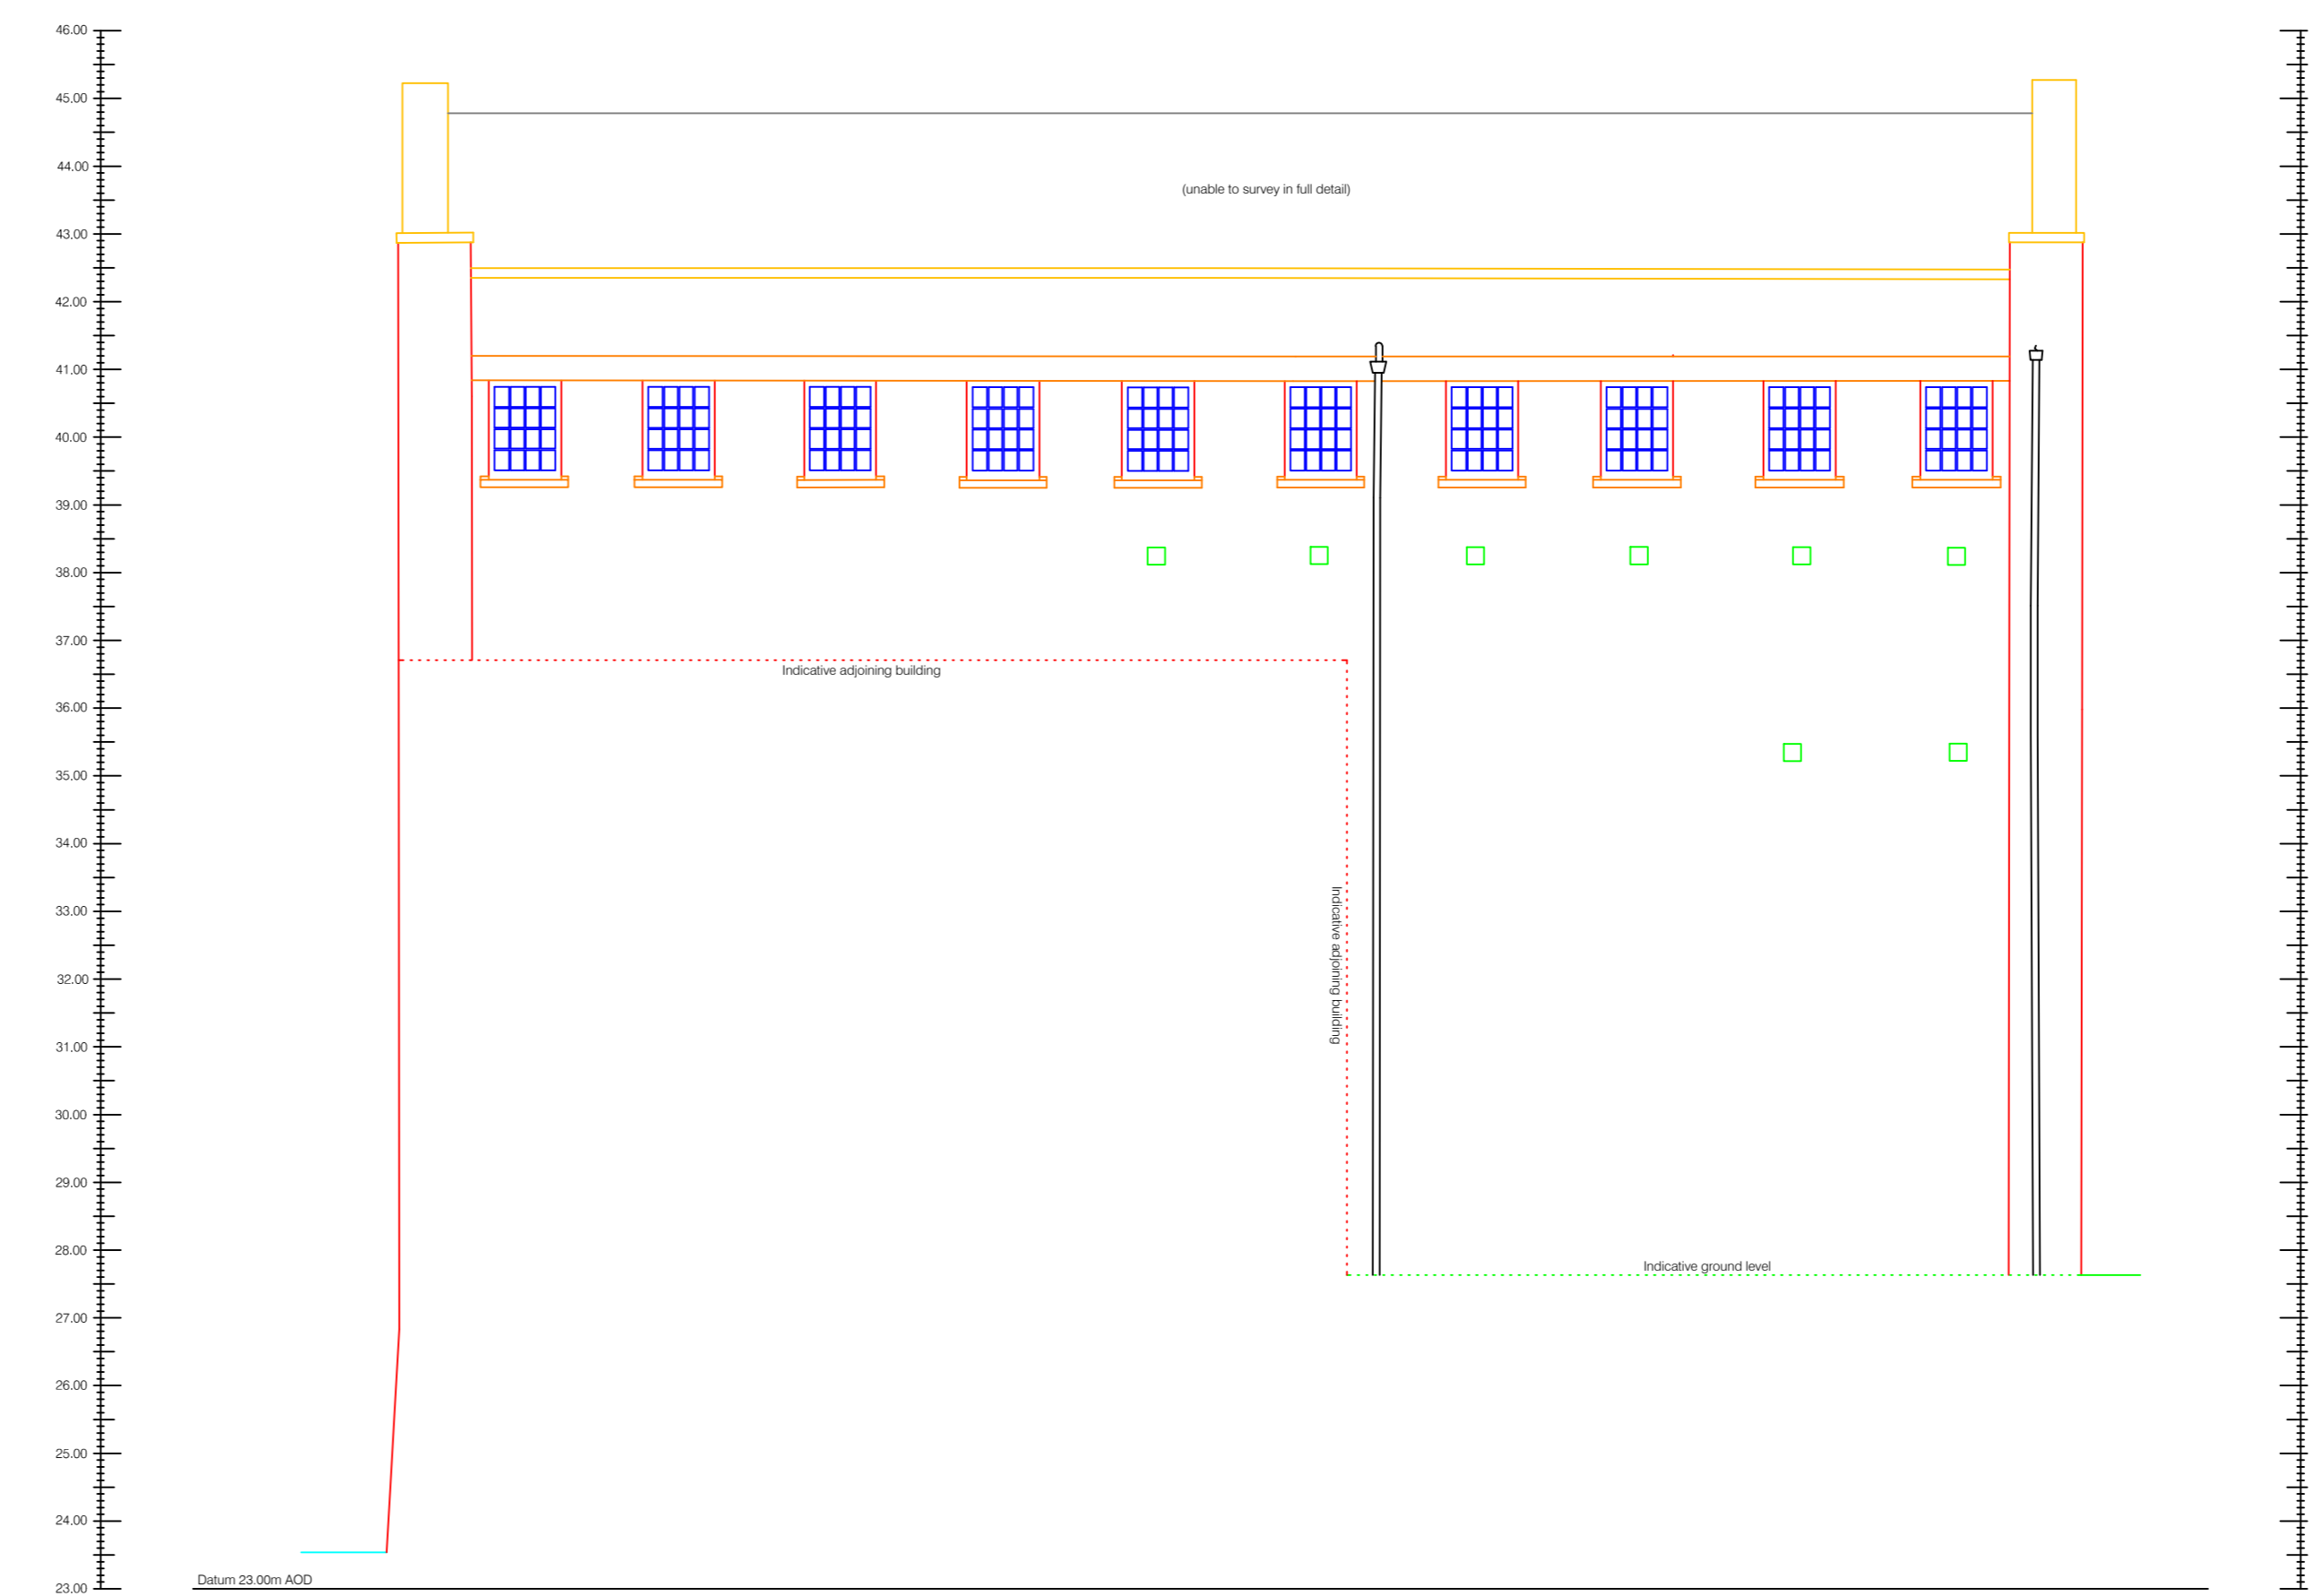

Elevation D

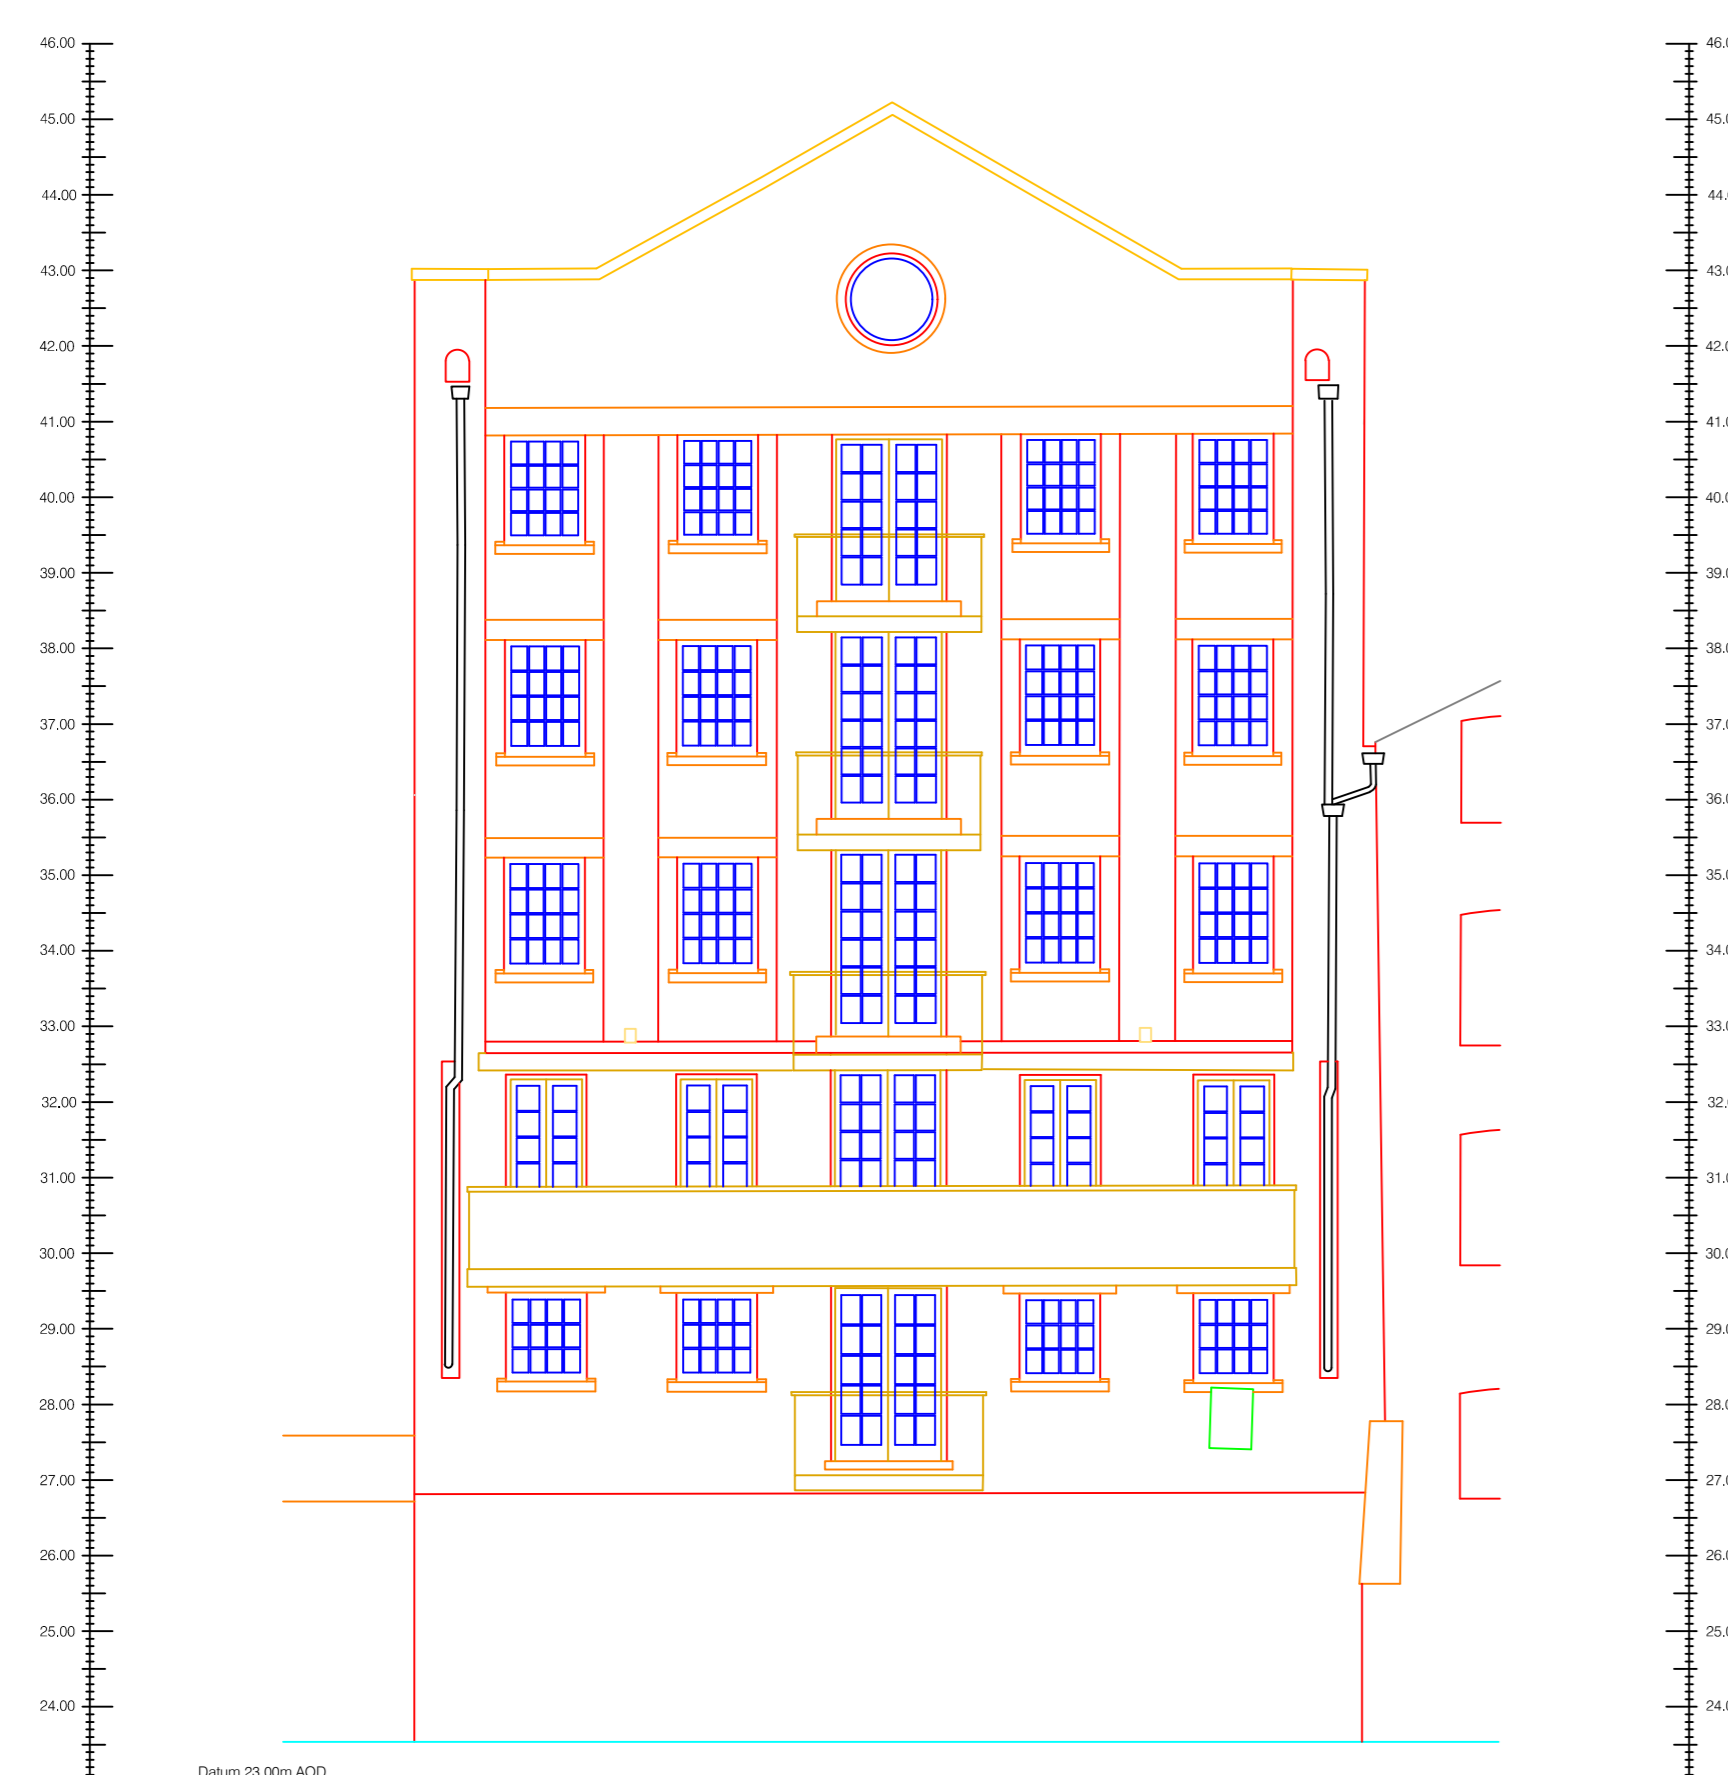

Elevation E

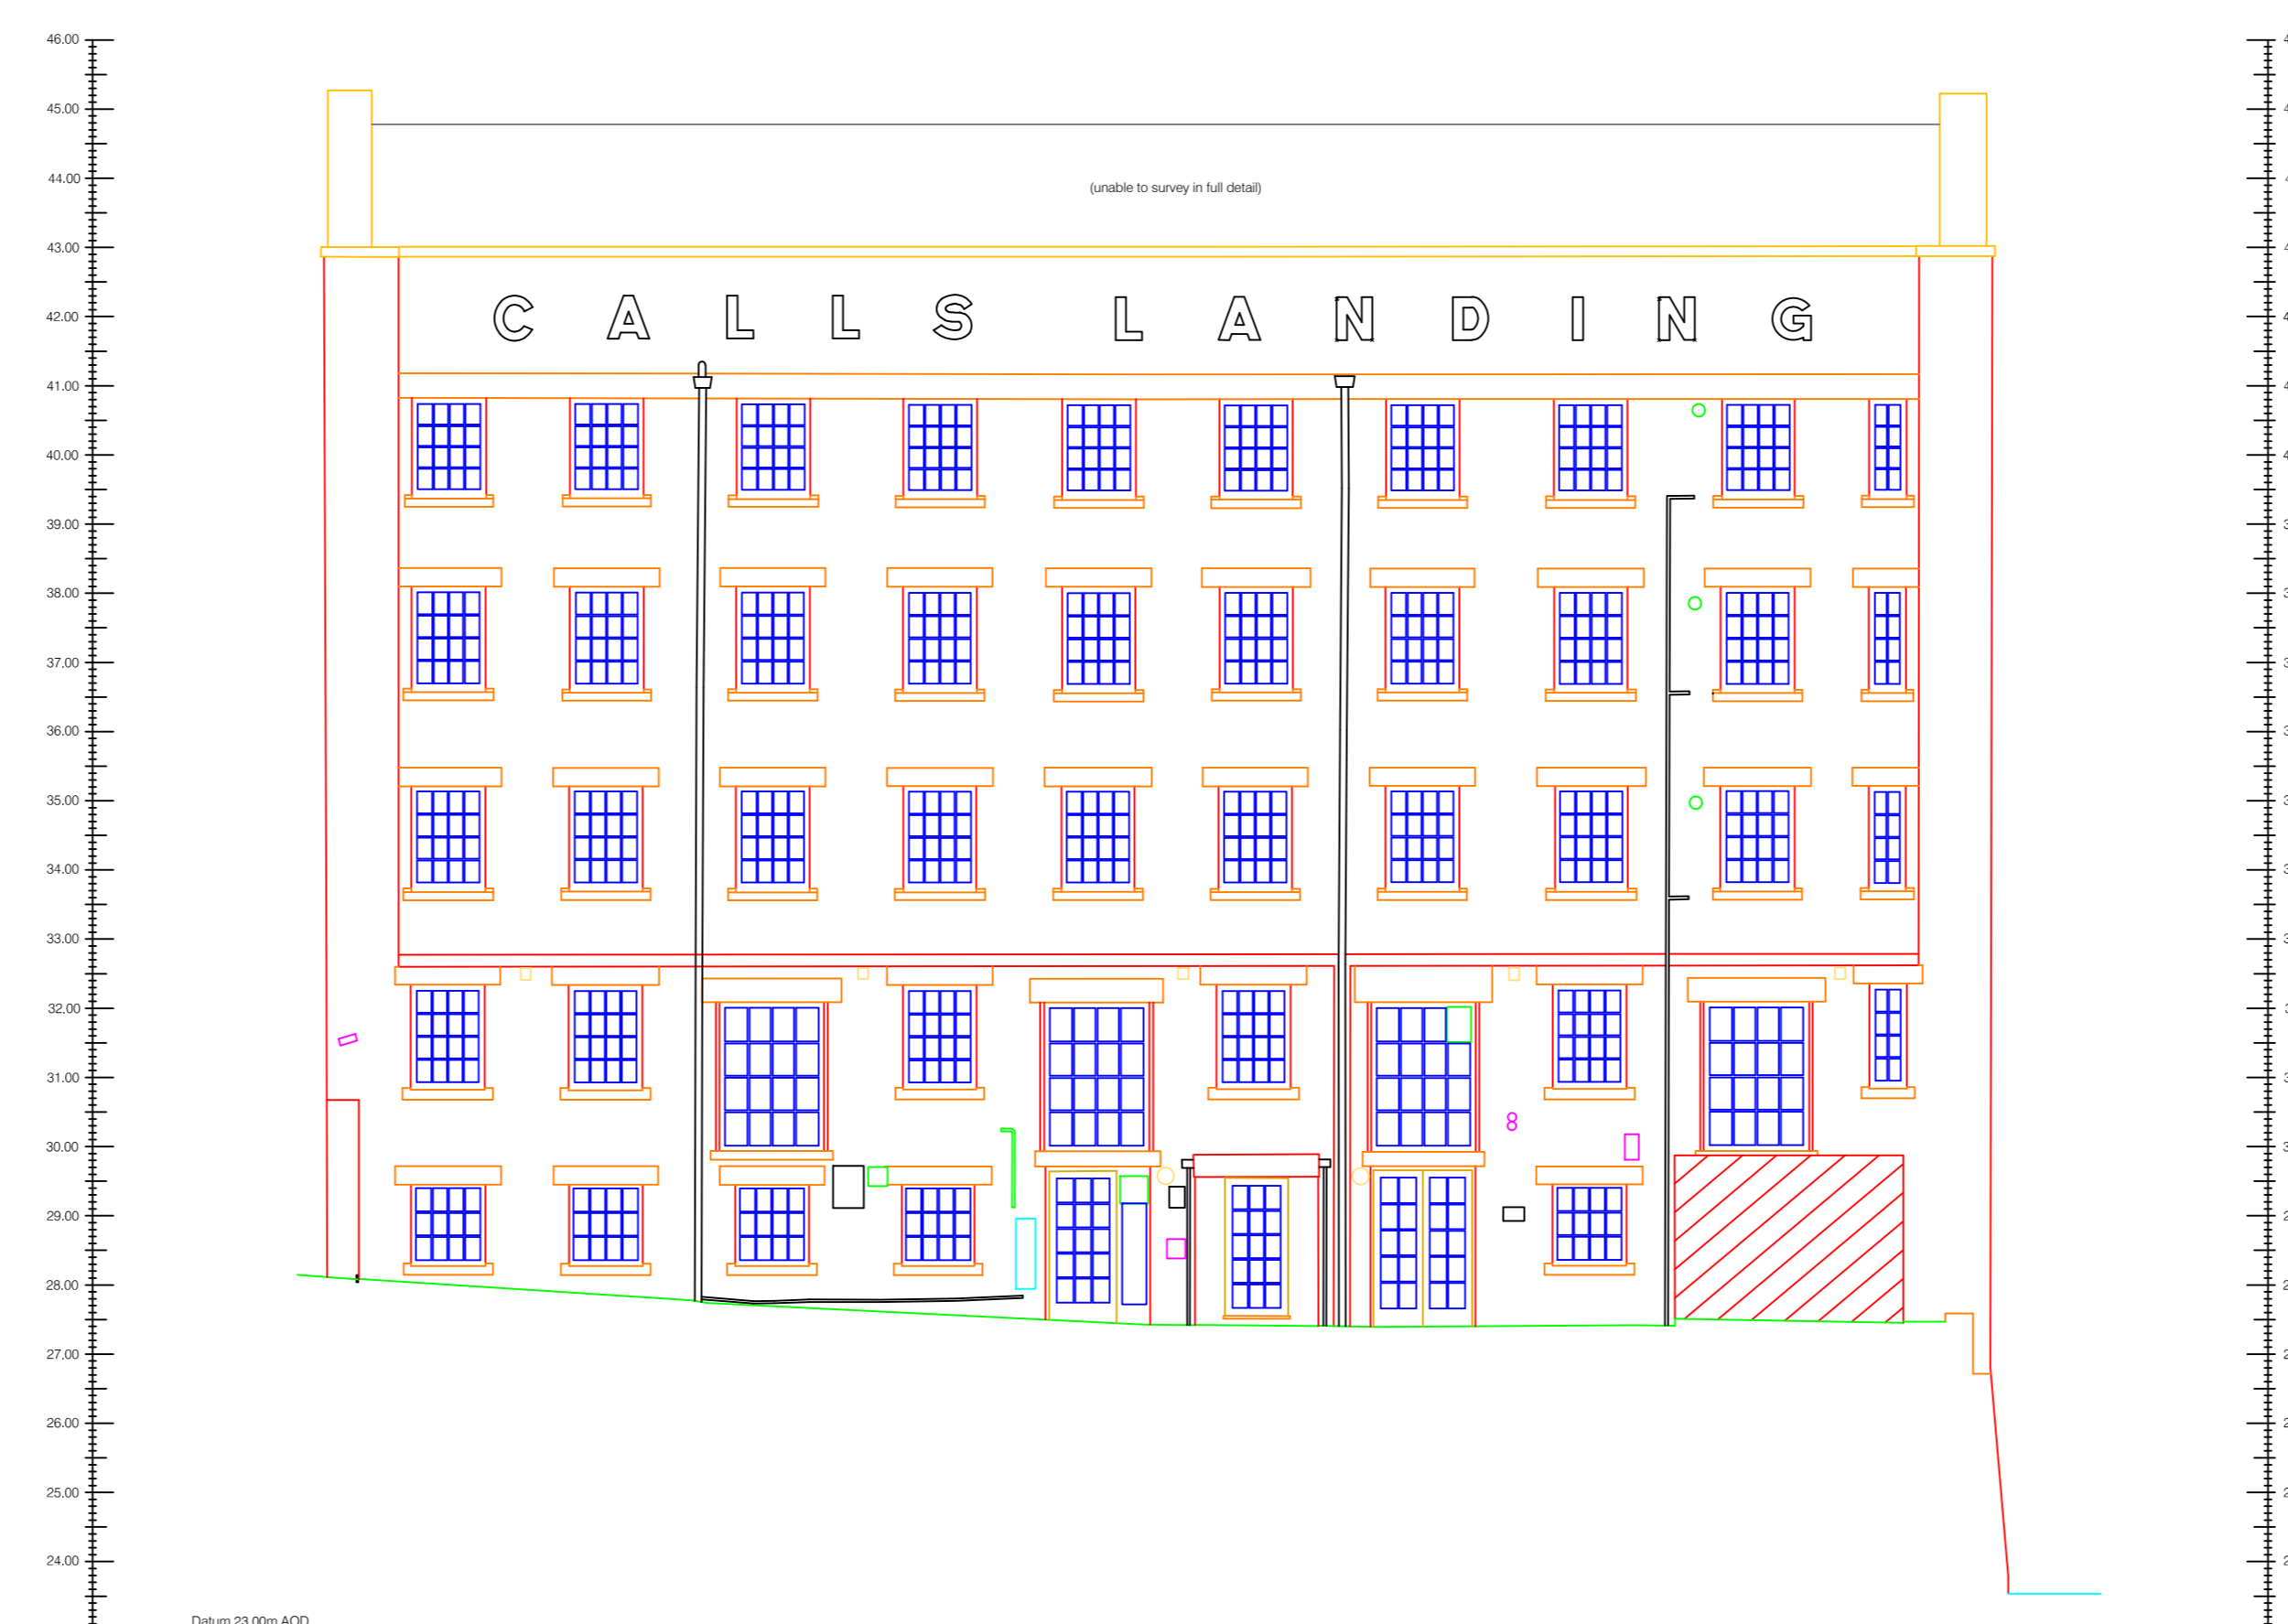

Elevation Location Plan

